


# FLAT C2.01.05

## FLAT 1+KK

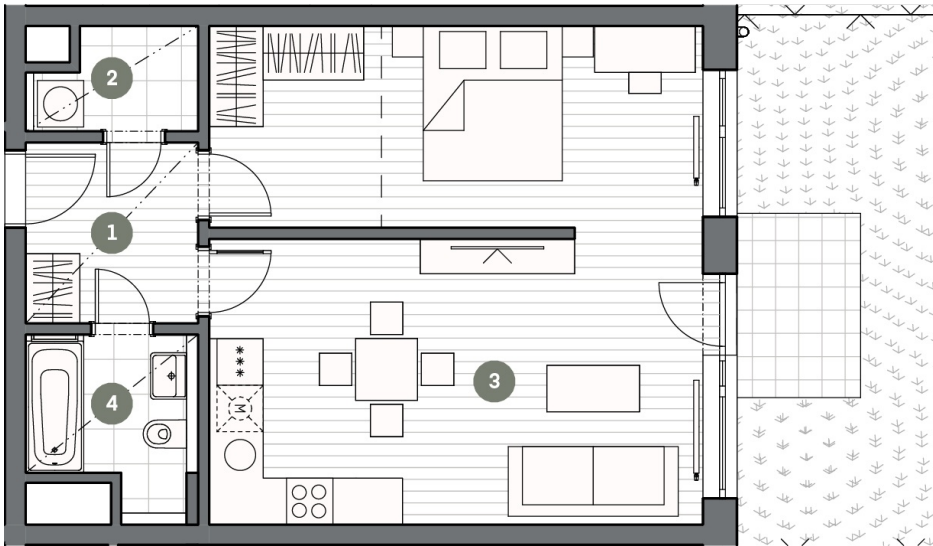



| R.NO.              | TYPE OF ROOM | AREA M <sup>2</sup> |
|--------------------|--------------|---------------------|
| 1                  | Hallway      | 5,21                |
| 2                  | Pantry       | 2,61                |
| 3                  | Living room  | 40,69               |
| 4                  | Bathroom     | 4,55                |
|                    | Terrace      | 67,40               |
| <b>USABLE AREA</b> |              | <b>53,10</b>        |
| <b>TOTAL AREA</b>  |              | <b>56,67</b>        |



MĚŘÍTKO 1:100

0 1 2 3 4 5m

**1.FL**      **PERSPECTIVE**      **FLOOR PLAN**      **CONDITIONS**

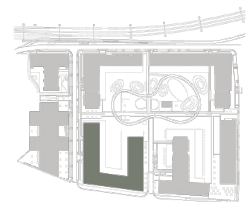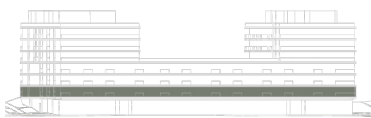

Warning notice: The layout of the floor plan represents layout solution of the apartment. The displayed equipment furniture, wardrobes, kitchen with appliances and washing machines re not included in the apartment's supply. This equipment is for illustrative purposes only. The specification for construction, surface treatment and equipment is the subject of the "Qualitative Standard" appendix. The usable area of the apartment may change during construction. The location of the ZP is schematically shown in the floor plan.